


" TOWNSHIP OF MIDDLETOWN "

N. J. STATE HIGHWAY ROUTE NO. 36

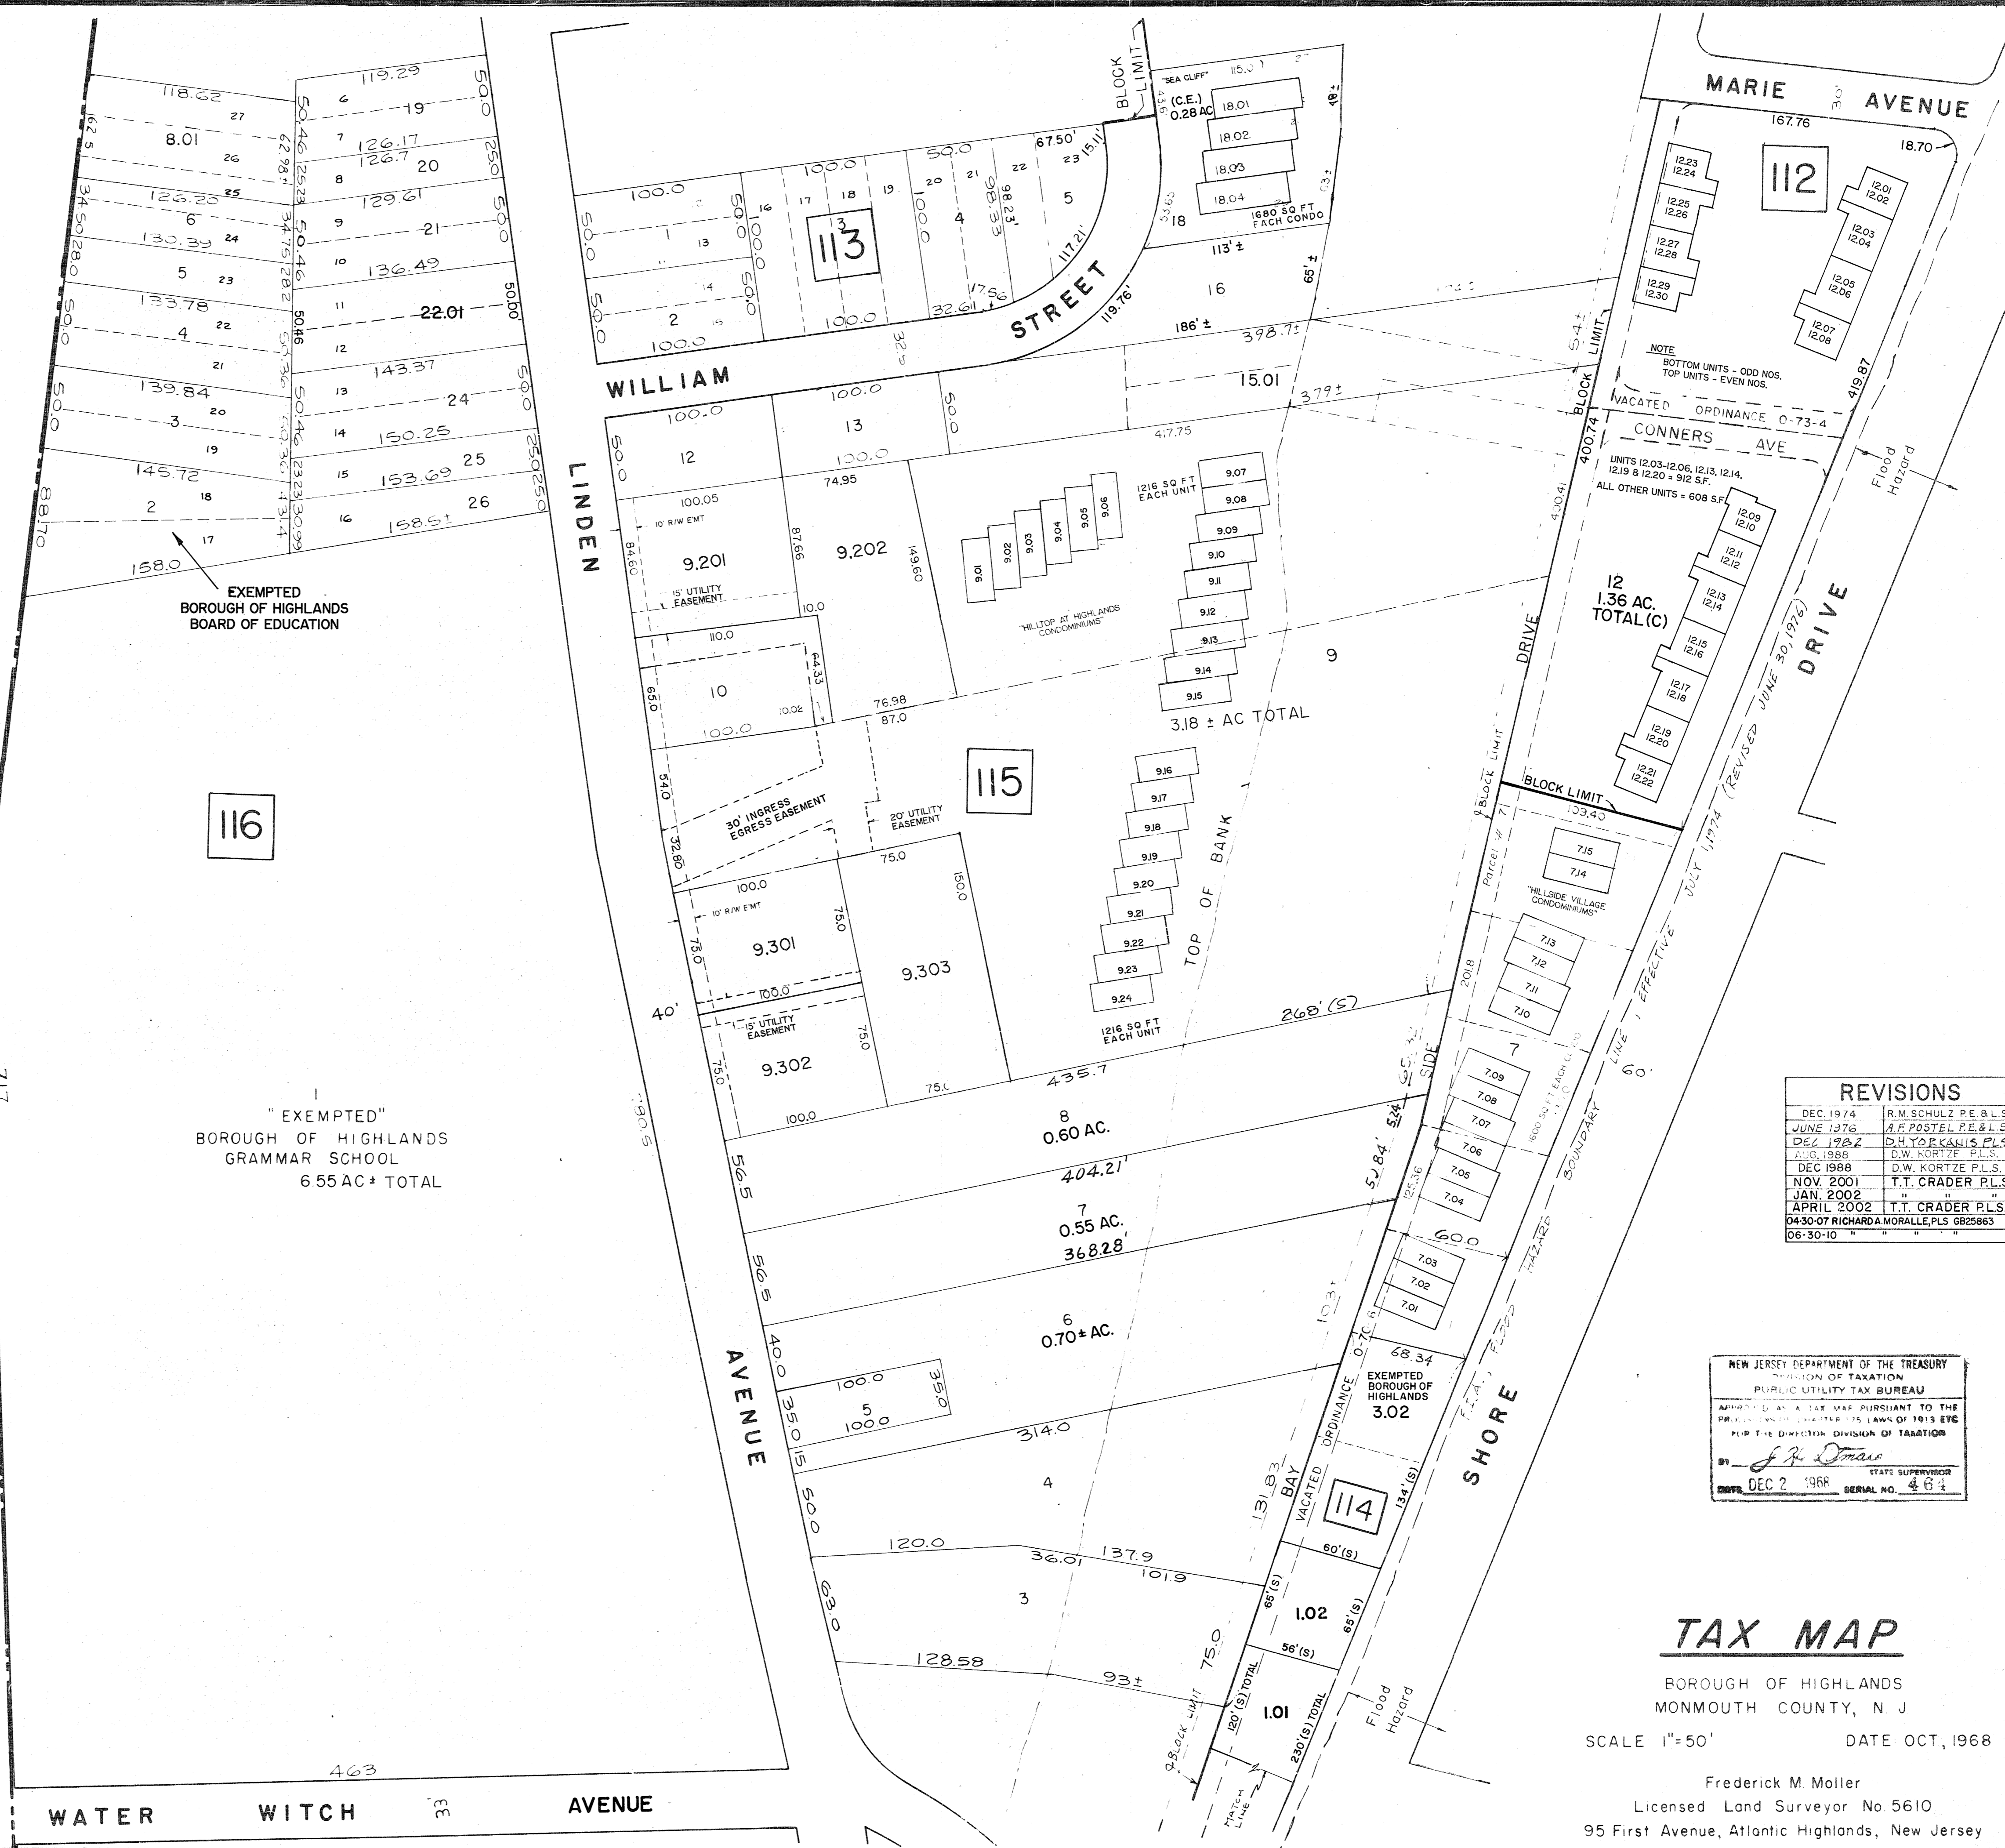

NEW JERSEY DEPARTMENT OF THE TREASURY
 DIVISION OF TAXATION
 LOCAL PROPERTY BRANCH
 APPROVED AS A TAX MAP PURSUANT TO THE
 PROVISIONS OF CHAPTER 175, LAWS OF 1913, ETC.
 FOR THE DIRECTOR, DIVISION OF TAXATION
 BY *War. Postel* P.E. & L.S.
 L.C. # 15434 CHIEF ENGINEERING SECTION
 DATE: MAR 15 1969 SERIAL NO. 688

REVISIONS

DEC. 1974	R.M. SCHULZ P.E. & L.S.
JUNE 1976	A.F. POSTEL P.E. & L.S.
DEC. 1982	D.H. YORRANIS P.L.S.
MAY 1988	D.W. KORTZE P.L.S.
DEC. 1988	D.W. KORTZE P.L.S.
NOV. 2001	T.T. CRADER P.L.S.
JAN. 2002	T.T. CRADER P.L.S.
APRIL 2002	T.T. CRADER P.L.S.
04-30-07 RICHARD A. MORALLE, P.L.S. GB25863	
06-30-10	

NEW JERSEY DEPARTMENT OF THE TREASURY
 DIVISION OF TAXATION
 PUBLIC UTILITY TAX BUREAU
 APPROVED AS A TAX MAP PURSUANT TO THE
 PROVISIONS OF CHAPTER 175, LAWS OF 1913, ETC.
 FOR THE DIRECTOR, DIVISION OF TAXATION
 BY *J. H. Dumas* STATE SUPERVISOR
 DATE: DEC 2 1968 SERIAL NO. 464

TAX MAP

BOROUGH OF HIGHLANDS
 MONMOUTH COUNTY, N. J.
 SCALE 1"=50' DATE OCT, 1968

Frederick M Moller
 Licensed Land Surveyor No 5610
 95 First Avenue, Atlantic Highlands, New Jersey